


Ground Floor Plan - Proposed
1:100

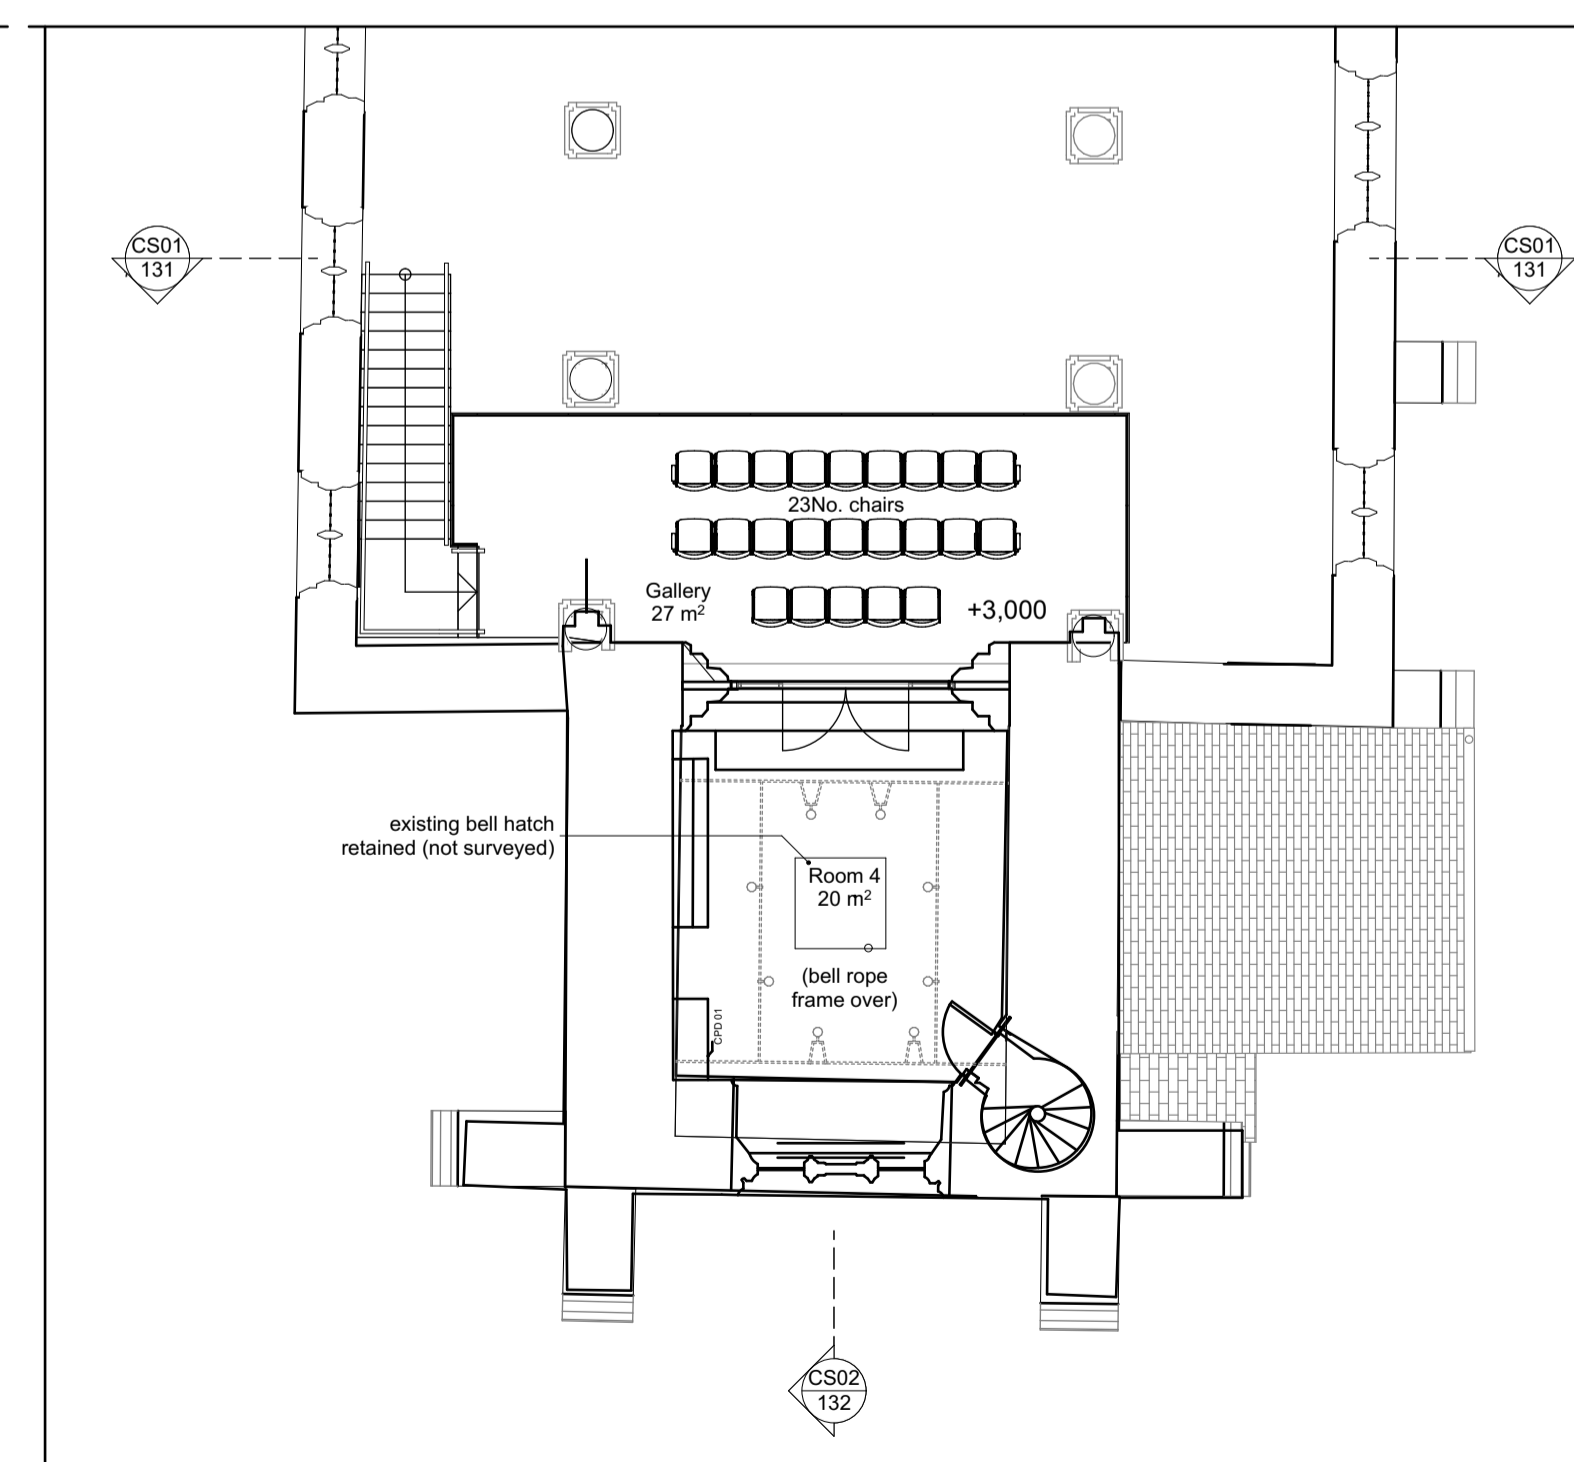

First Floor Plan - Proposed
1:100

- General Notes
1. Drawings must not be scaled; work only to figured dimensions.
 2. Drawings must be read in conjunction with all other relevant drawings, schedules and specifications for this project.
 3. All dimensions to be checked on site before and during construction by the Contractor.
 4. Shop drawings of manufactured items must be approved by the Architect before work is put in hand.
 5. The Architect must be notified of any discrepancies immediately.
 6. If in doubt, ask!

© archangel ltd reg. no. (england) 3938615

3 Doctor's Close
Impington
Cambridge
CB24 9ND
tel: (01223) 474817
mail@archangelic.co.uk
www.archangelic.co.uk
www.churchbuild.co.uk



revisions			
ID	description	drawn	date
c	Chancel		06/12/2019
d	DAC submission by client	JMB	09/12/2019

changes	

drawing status
CONCEPT DESIGN

4 cm ACTUAL
IF THE ABOVE DIMENSIONS DO NOT MEASURE FOUR CENTIMETERS BY ONE CENTIMETERS (4 cm x 1cm) EXACTLY, THIS DRAWING WILL HAVE BEEN ENLARGED OR REDUCED, AFFECTING ALL LABELED SCALES.

project name
c/o Derek Tye
St Mary's Church - Ely
St Mary's Street
Ely
CB7 4HF

date: AUG 2018
scale: AS NOTED
drawn: JMB
paper: A1

project number	drawing number	revision
0406	111	d

Ground & First Floor Plan - Proposed