


Ground Floor Plan - Proposed - Furniture 2
1:100

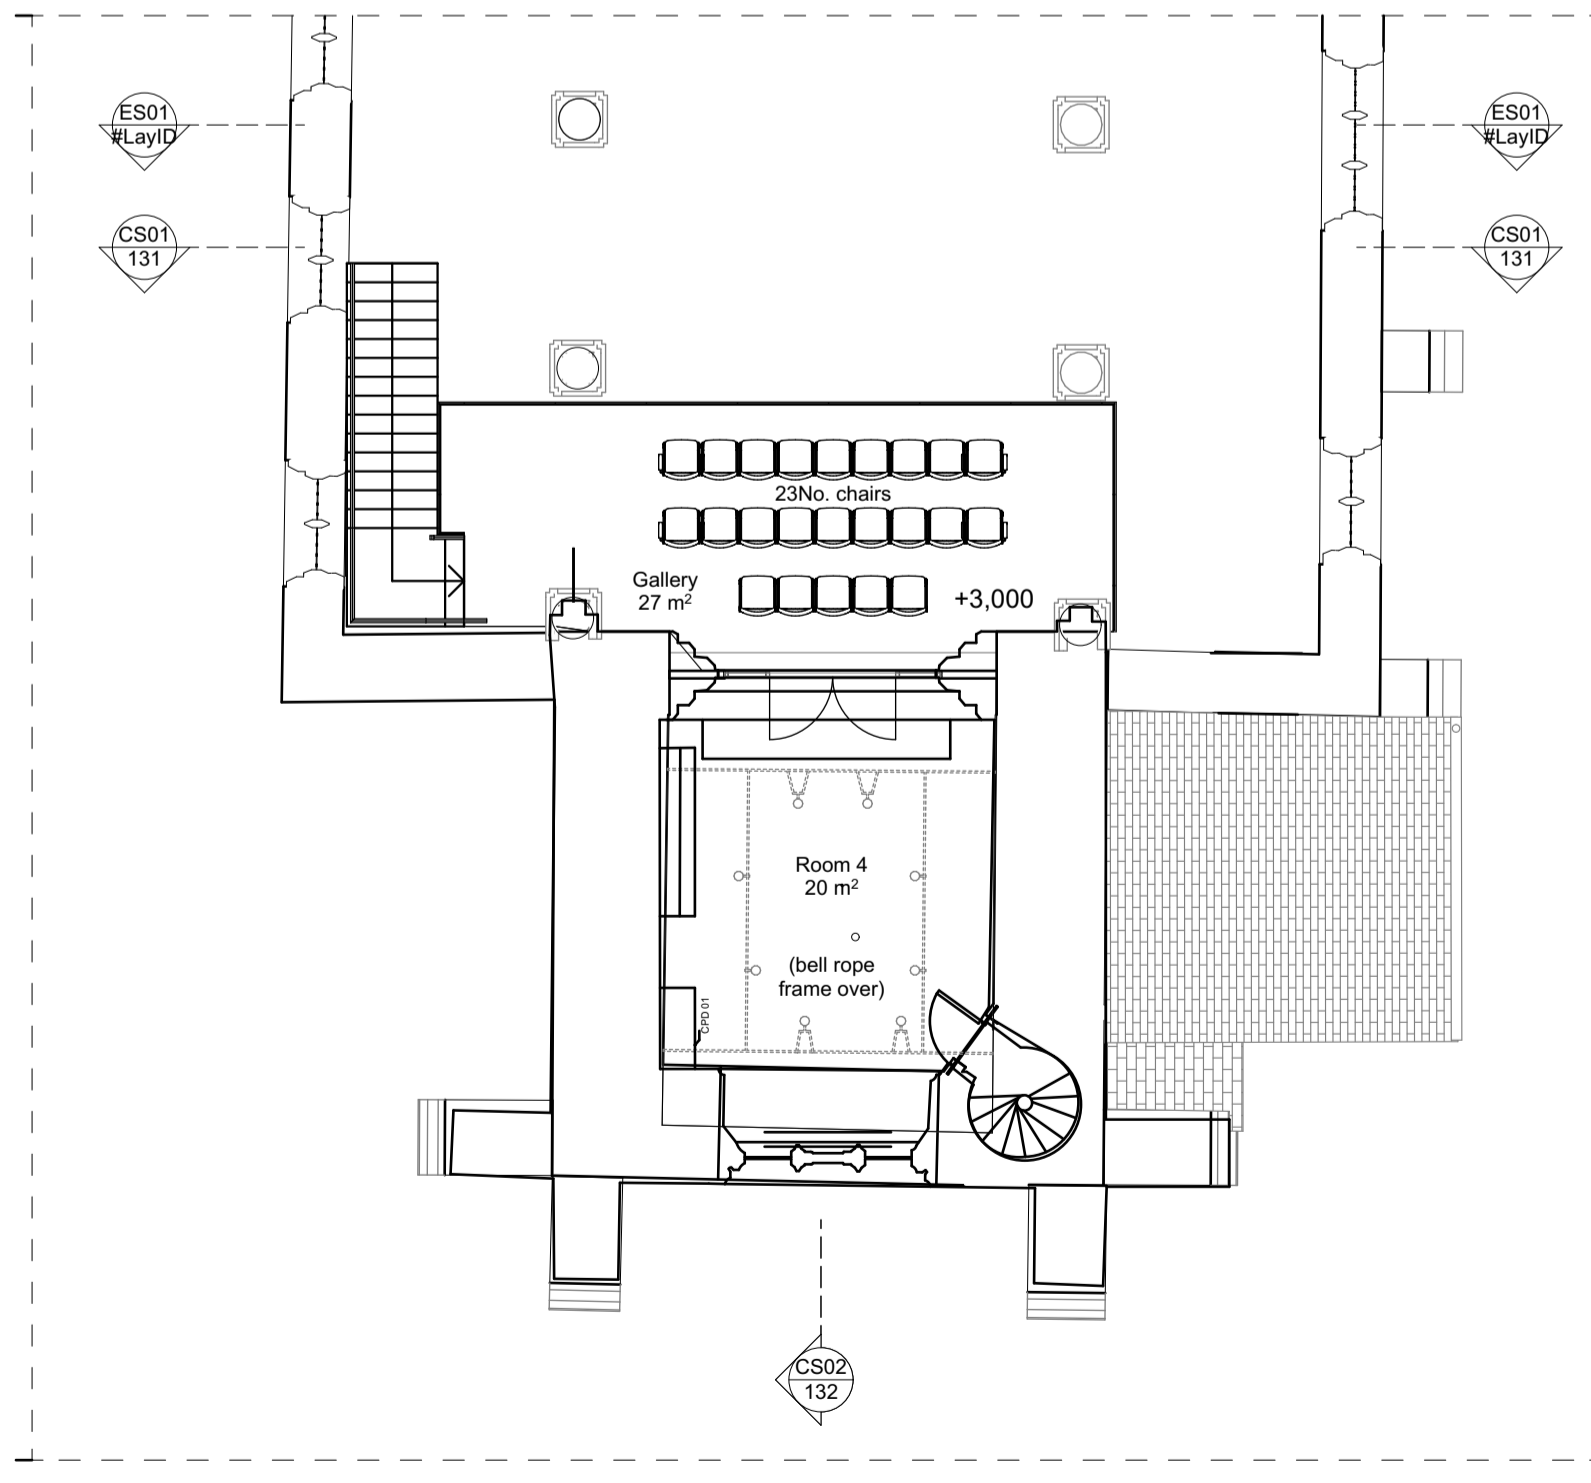

First Floor Plan - Proposed
1:100

- General Notes
1. Drawings must not be scaled; work only to figured dimensions.
 2. Drawings must be read in conjunction with all other relevant drawings, schedules and specifications for this project.
 3. All dimensions to be checked on site before and during construction by the Contractor.
 4. Shop drawings of manufactured items must be approved by the Architect before work is put in hand.
 5. The Architect must be notified of any discrepancies immediately.
 6. If in doubt, ask!

© archangel ltd reg.no.(england) 3938615

3 Doctor's Close
Impington
Cambridge
CB24 9ND
tel: (0)1223 474817
mail@archangelic.co.uk
www.archangelic.co.uk



revisions			
ID	description	drawn	date
a	Chairs options and phase 2 omitted	JMB	17/01/2019
	Room 3 plinth	JMB	22/01/2019

changes

drawing status

CONCEPT DESIGN

4 cm ACTUAL

IF THE ABOVE DIMENSIONS DO NOT MEASURE FOUR CENTIMETERS BY ONE CENTIMETERS (4 cm x 1cm) EXACTLY, THIS DRAWING WILL HAVE BEEN ENLARGED OR REDUCED, AFFECTING ALL LABELED SCALES.

project name
**c/o Derek Tye
St Mary's Church
St Mary's Street
Ely
CB7 4HF**

date: 22/01/2019

scale: AS NOTED

drawn: JMB

paper: A1

project number	drawing number	revision
0406	111.2	a

GF and FF Plan - Proposed (Chairs Opt. 2)