


- General Notes
1. Drawings must not be scaled; work only to figured dimensions.
  2. Drawings must be read in conjunction with all other relevant drawings, schedules and specifications for this project.
  3. All dimensions to be checked on site before and during construction by the Contractor.
  4. Shop drawings of manufactured items must be approved by the Architect before work is put in hand.
  5. The Architect must be notified of any discrepancies immediately.
  6. If in doubt, ask!

© archangel ltd reg. no. (england) 3938615

3 Doctor's Close  
Impington  
Cambridge  
CB24 9ND  
tel: (01223) 474817  
mail@archangelic.co.uk  
www.churchbuild.co.uk

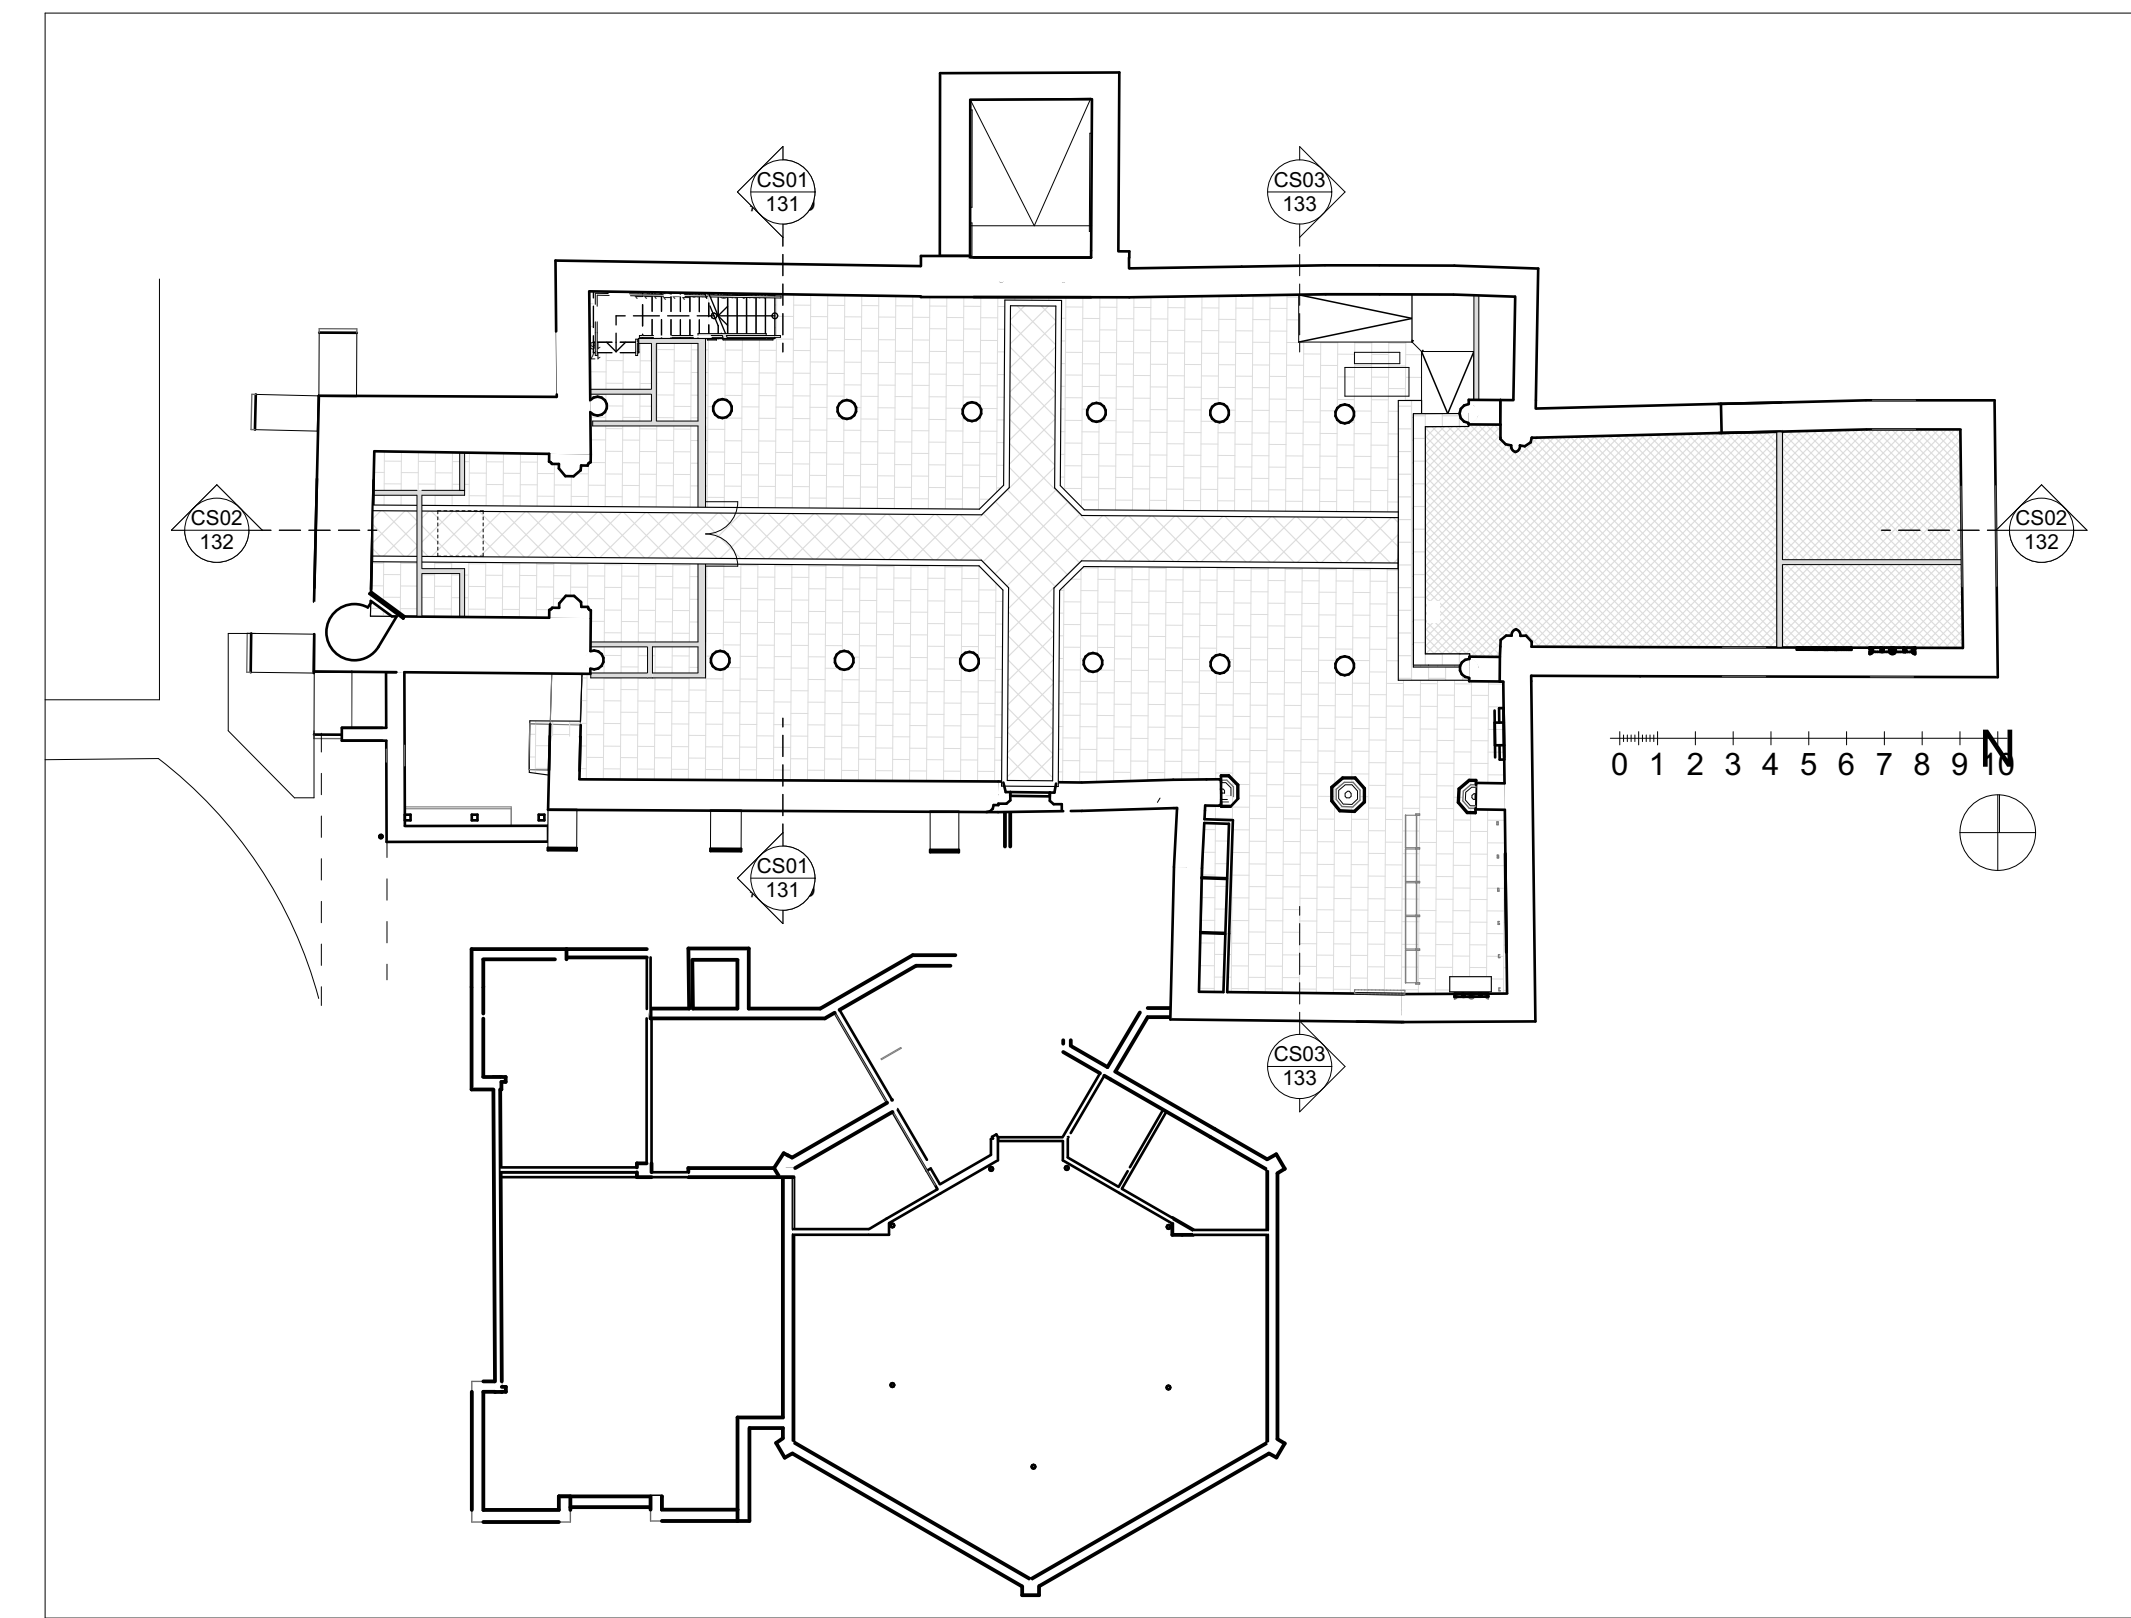

Key Plan - GF - Proposed  
1:200



Section 3 - Proposed - East End  
1:50

revisions			
ID	description	drawn	date
	Chairs options and phase 2 omitted	JMB	17/01/2019
a	Chancel		06/12/2019
b	DAC submission by client	JMB	09/12/2019

changes

drawing status  
**CONCEPT DESIGN**

4 cm ACTUAL  
IF THE ABOVE DIMENSIONS DO NOT MEASURE FOUR CENTIMETERS BY ONE CENTIMETERS (4 cm x 1cm) EXACTLY, THIS DRAWING WILL HAVE BEEN ENLARGED OR REDUCED, AFFECTING ALL LABELED SCALES.

project name  
c/o Derek Tye  
St Mary's Church - Ely  
St Mary's Church  
St Mary's Street  
Ely  
CB7 4HF

date: AUG 2018  
scale: AS NOTED  
drawn: JMB  
paper: A1

project number	drawing number	revision
0406	133	b

Sections - Proposed (Sheet 3)